


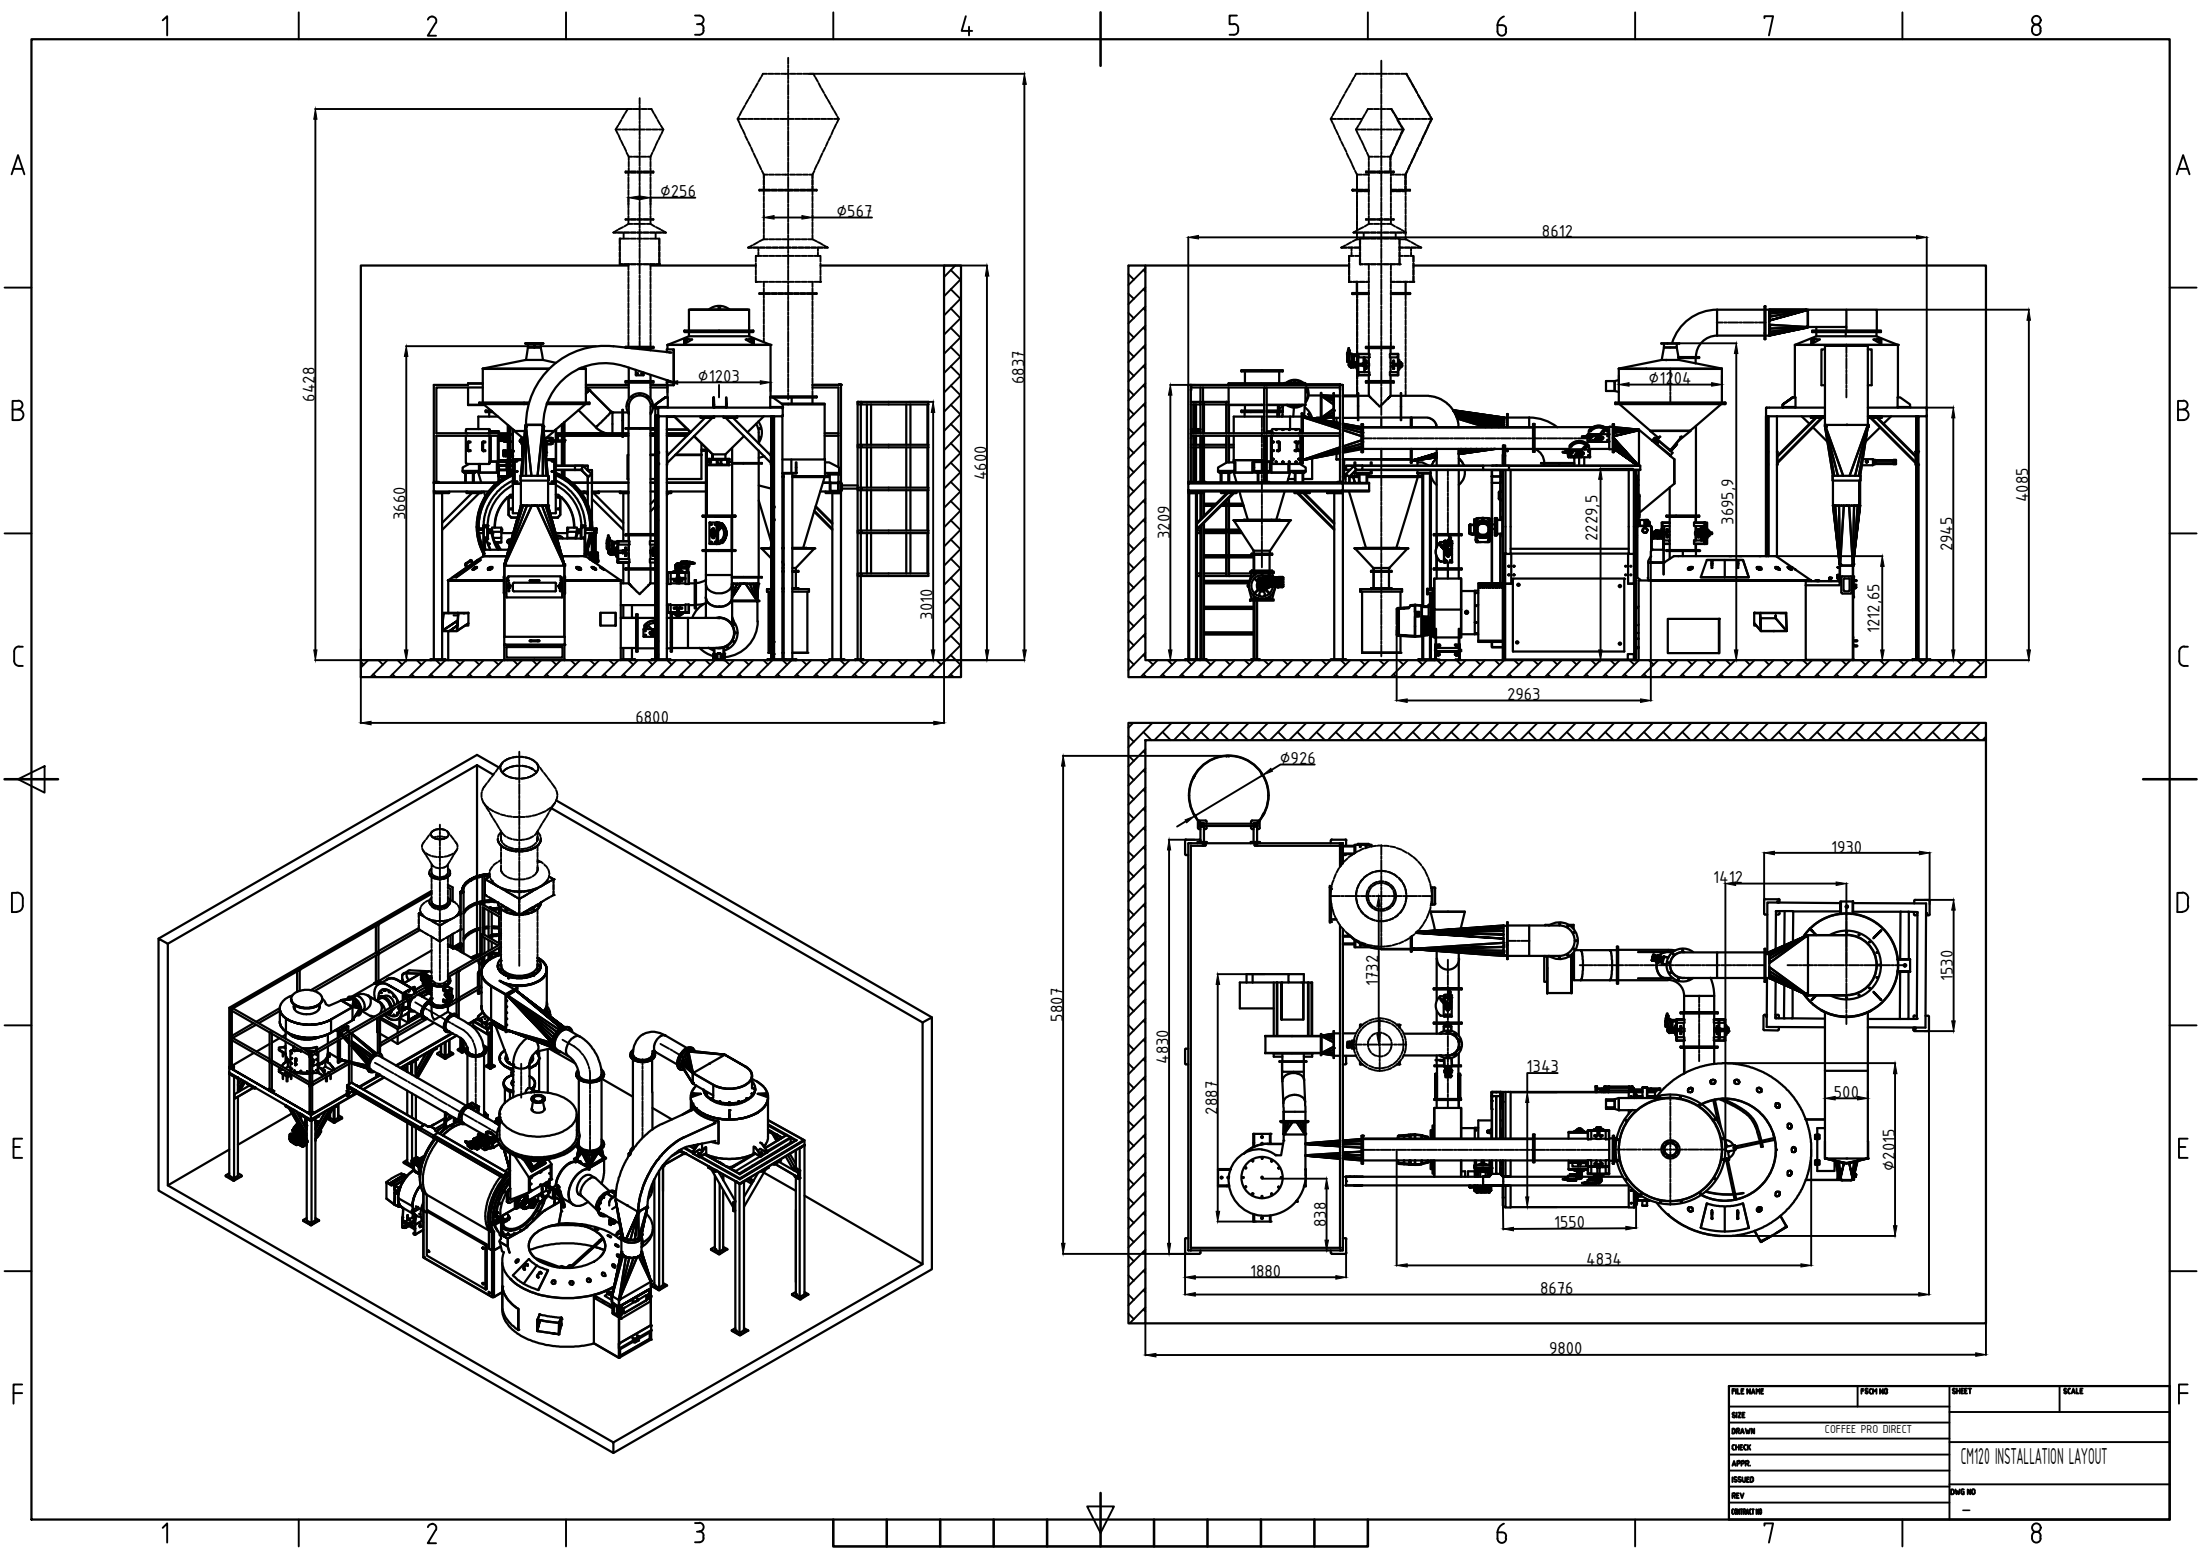

FILE NAME	PROJ NO	SHEET	SCALE
SIZE	COFFEE PRO DIRECT	CM120 INSTALLATION LAYOUT	
DRAWN			
CHECK			
APPR			
DESIGN			
REV		DWG NO	
REVISION			