


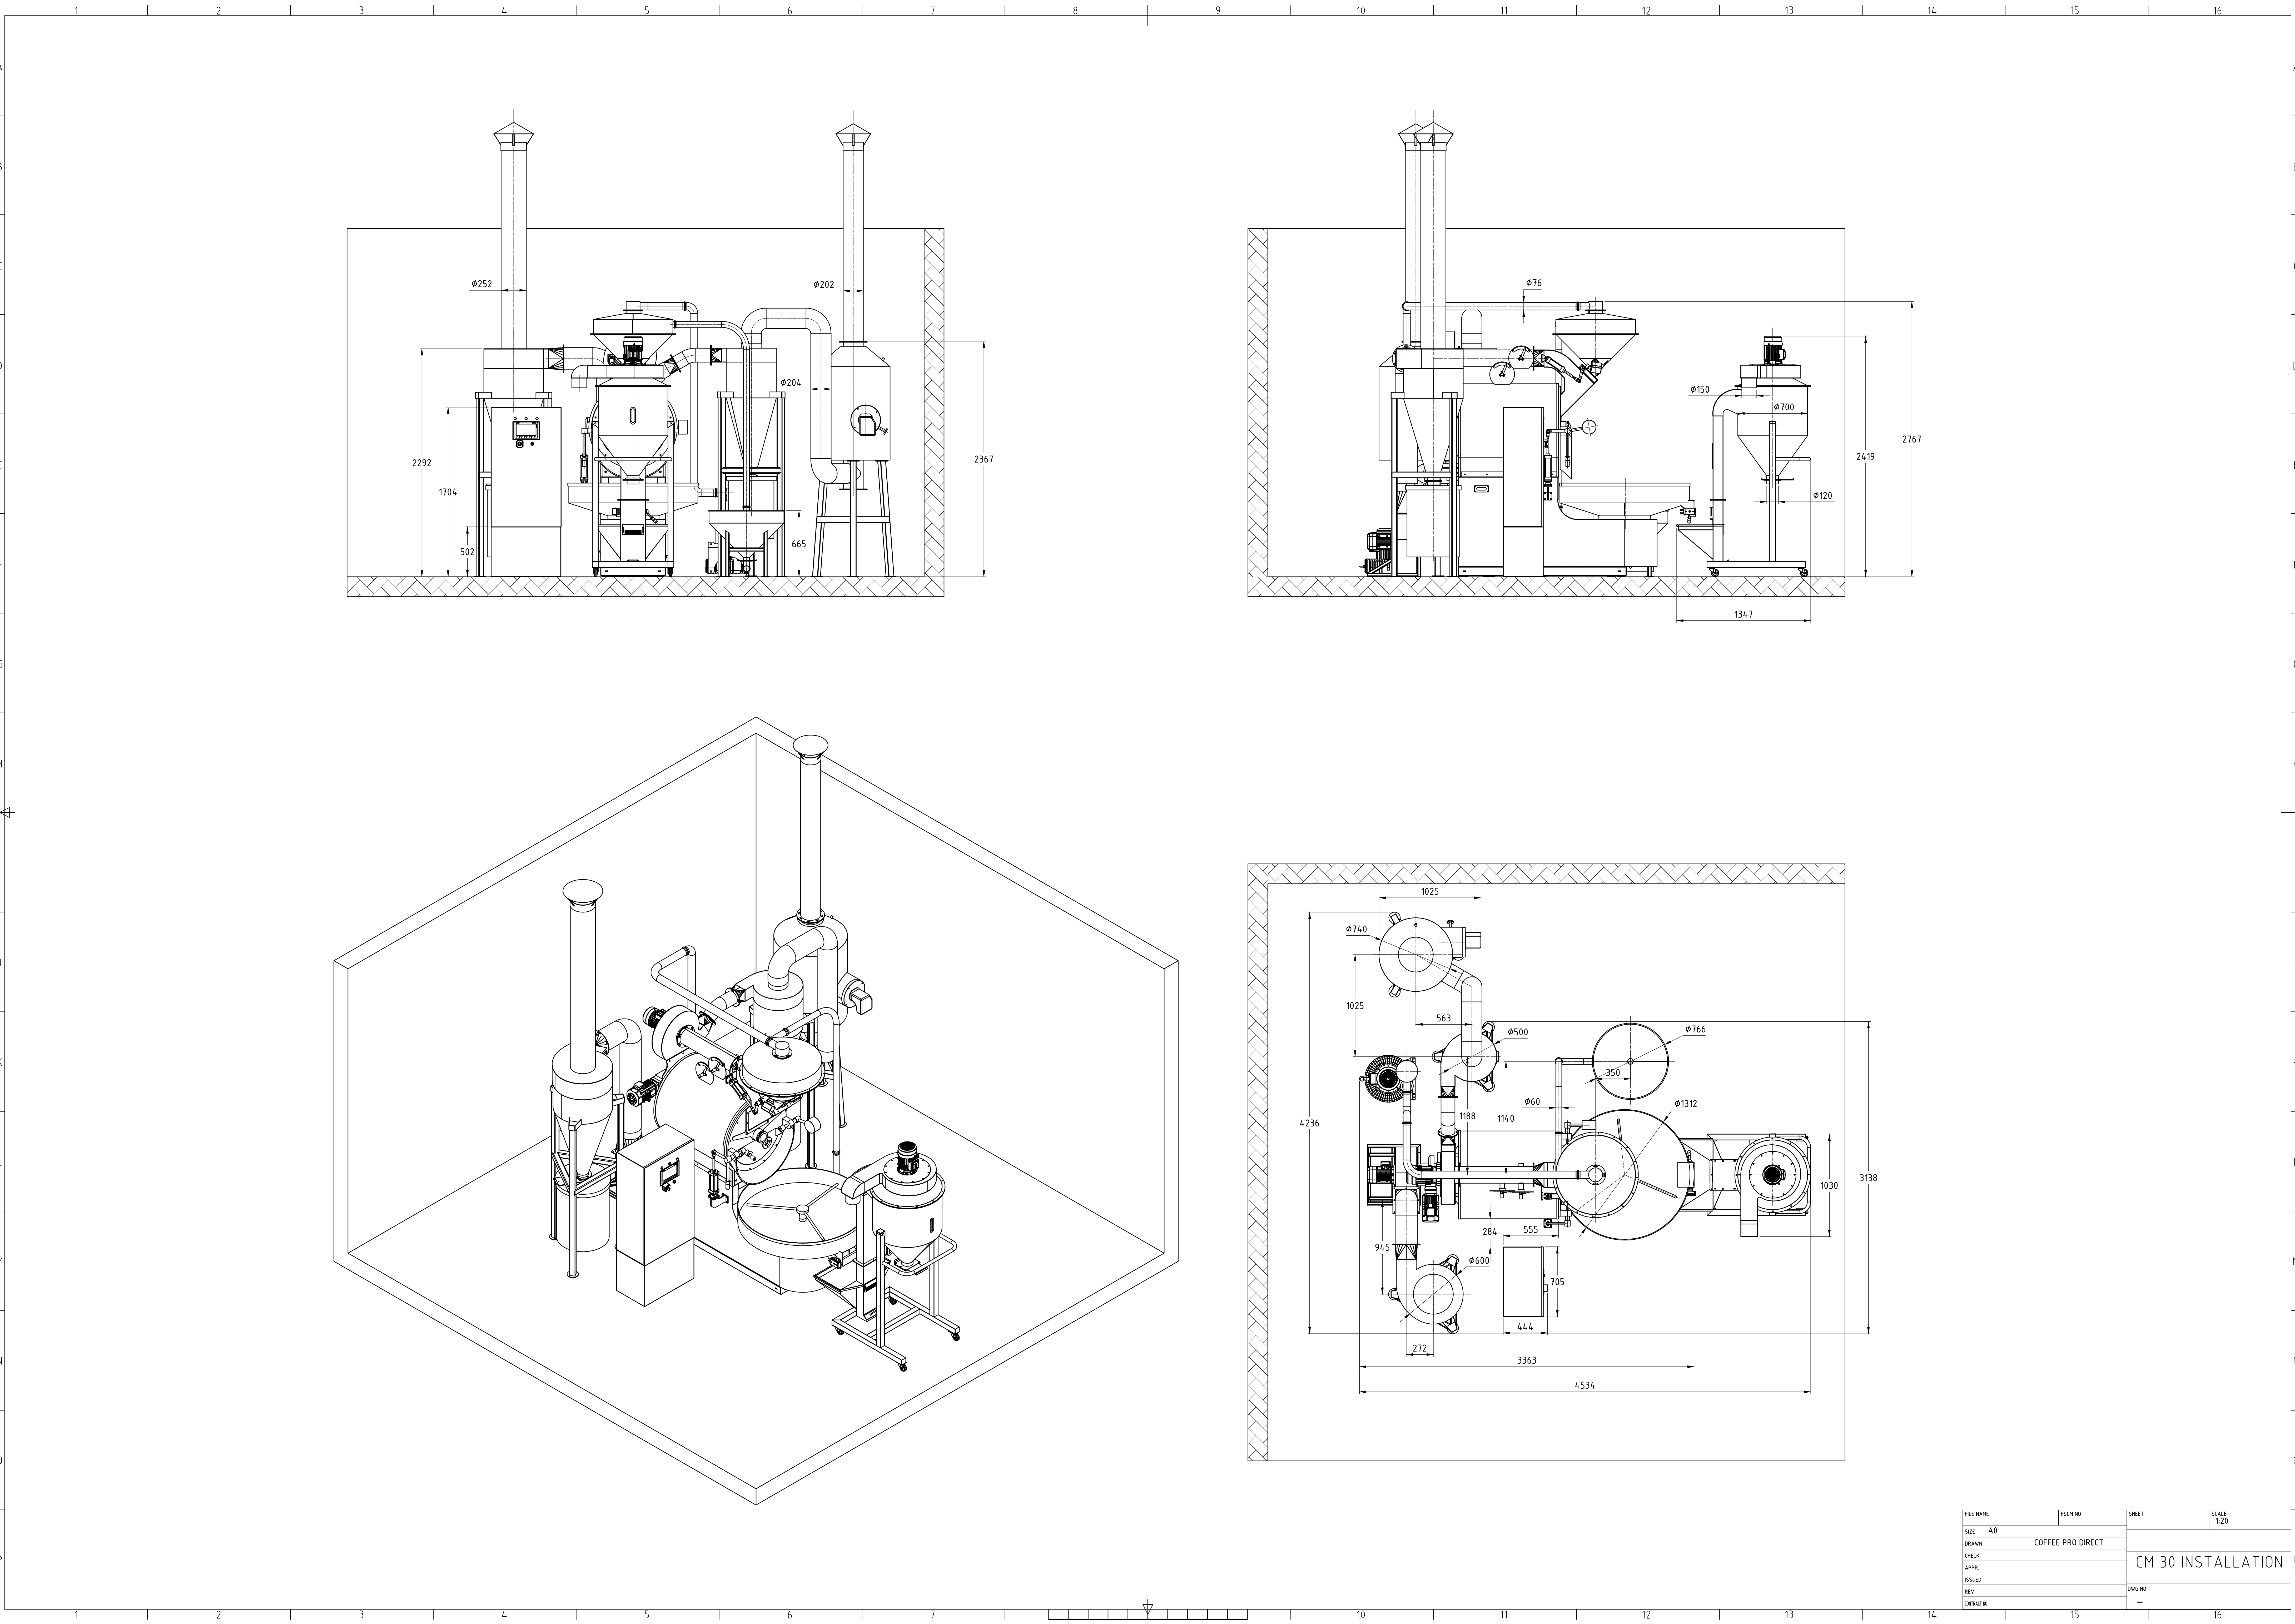

FILE NAME	FSCM NO	SHEET	SCALE
SIZE	A0		1:20
DRAWN	COFFEE PRO DIRECT		
CHECK			
APPR.			
ISSUED			
REV		DWG NO	
CONTRACT NO			

CM 30 INSTALLATION