



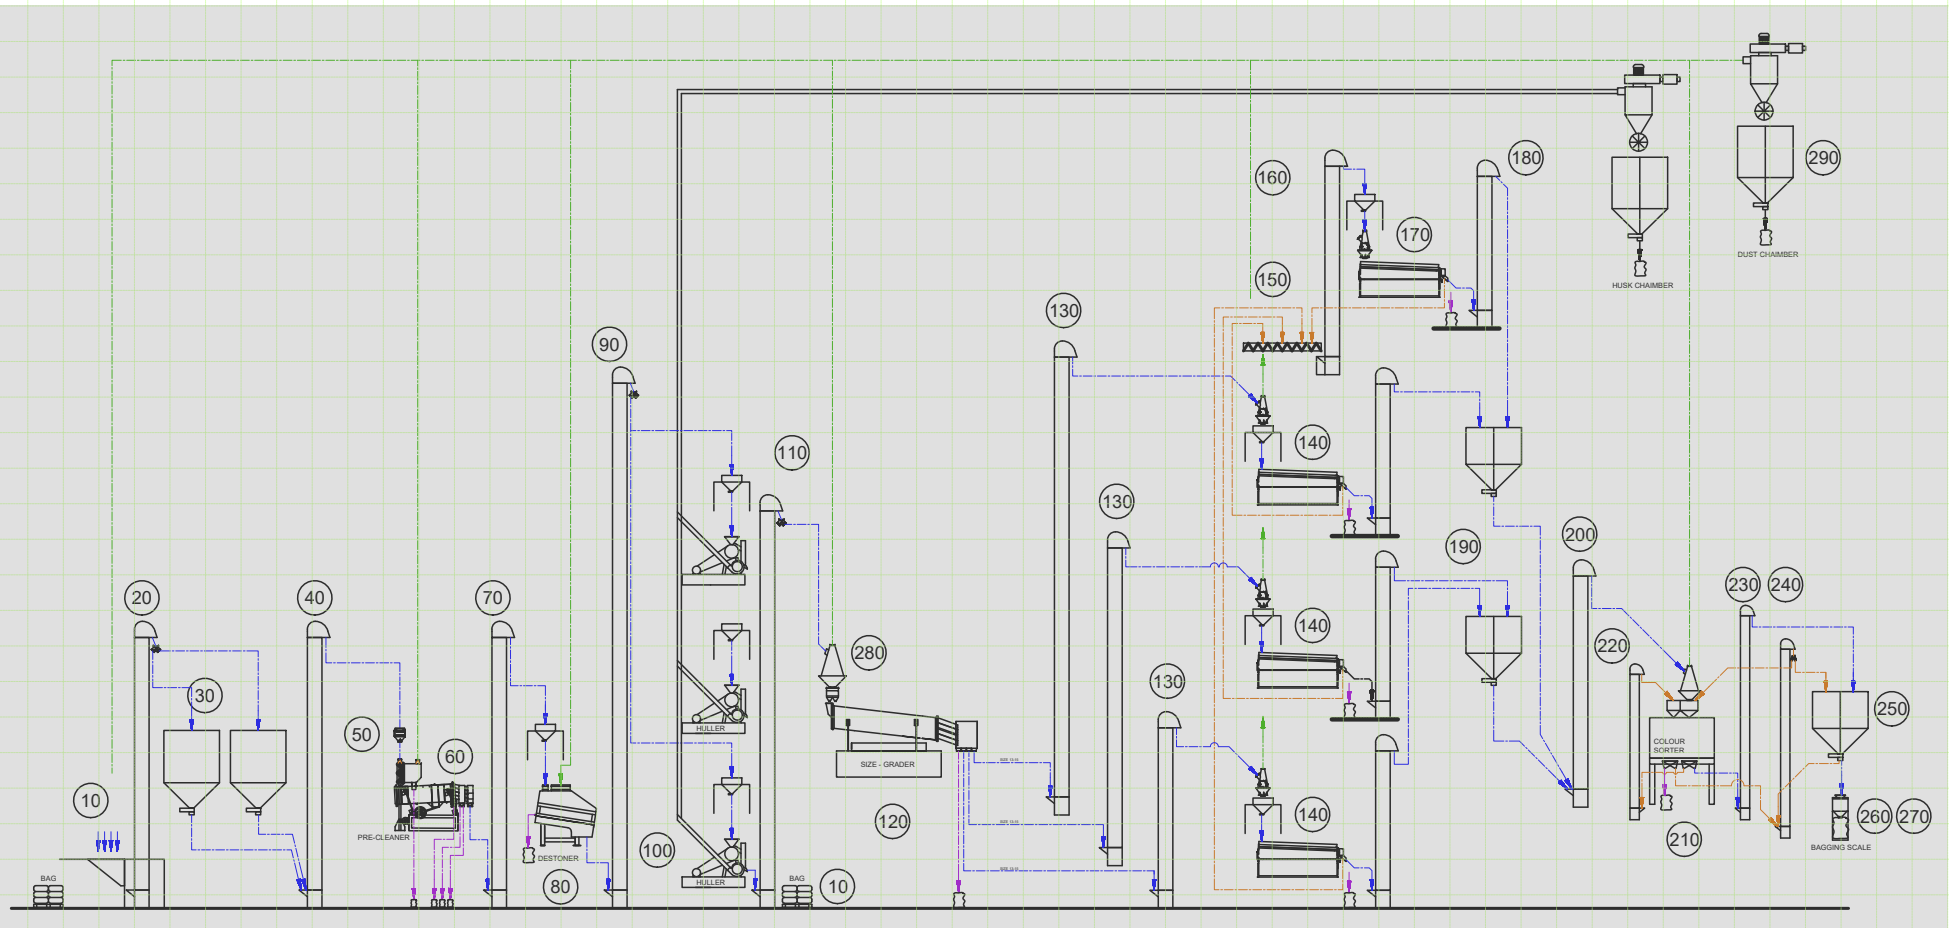

FLOWCHART

- (300) GRAIN PIPING
- (310) ASPIRATION PIPING
- (320) ELECTRICAL PIPING

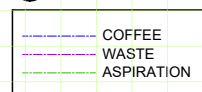

PROCESSING FLOW

- 10 INPUT HOPPER FOR PARCHMENT
- 20 BUCKET ELEVATOR
- 30 STORAGE SILO FOR PARCHMENT
- 40 BUCKET ELEVATOR
- 50 MAGNET
- 60 PRE-CLEANER PARCHMENT
- 70 BUCKET ELEVATOR FEEDING DE-STONER
- 80 DE-STONER WITH BUFFER SILO
- 90 BUCKET ELEVATOR FEEDING HULLER
- 100 HULLER WITH BUFFER SILO
- 110 BUCKET ELEVATOR FEEDING SIZE GRADER
- 120 SIZE GRADER
- 130 BUCKET ELEVATOR FEEDING GRAVITY TABLE
- 140 GRAVITY SEPARATOR
- 150 SCREW CONVEYOR COLLECTING REJECTS
- 160 BUCKET ELEVATOR TO RE-PASS GRAVITY TABLE

- 170 GRAVITY TABLE REJECTS
- 180 BUCKET ELEVATOR FEEDING SILO
- 190 STORAGE SILO WITH TWO SECTIONS
- 200 BUCKET ELEVATOR FEEDING COLOR SORTER
- 210 COLOR SORTER
- 220 BUCKET ELEVATOR FOR REJECTS COLOR SORTER
- 230 BUCKET ELEVATOR COLOR SORTER 1
- 240 BUCKET ELEVATOR COLR SORTER 2
- 250 STORAGE SILO WITH TWO SECTIONS
- 260 BAGGING OFF SCALE
- 270 BAG STICHING STATION WITH BELT CONVEYOR
- 280 DUST ASPIRATIONS FOR MAIN EQUIPMENT
- 290 HUSK AND DUST EXTRACTION SYSTEM WITH SILOS
- 300 GRAIN PIPING CONNECTING ALL EQUIPMENT
- 310 AIR ASPIRATION PIPING
- 320 ELECTRICAL PANEL

PRO 6TH
INPUT CAPACITY PARCHMENT- 6 MTPH

GREEN COFFEE PROCESSING LINE

DATE:	
PROJECT ID:	
CLIENT APPROVAL:	

COFFEE
DIRECTTM **PRO**